



FRONT ELEVATION
SCALE: $\frac{1}{4}'' = 1'-0''$

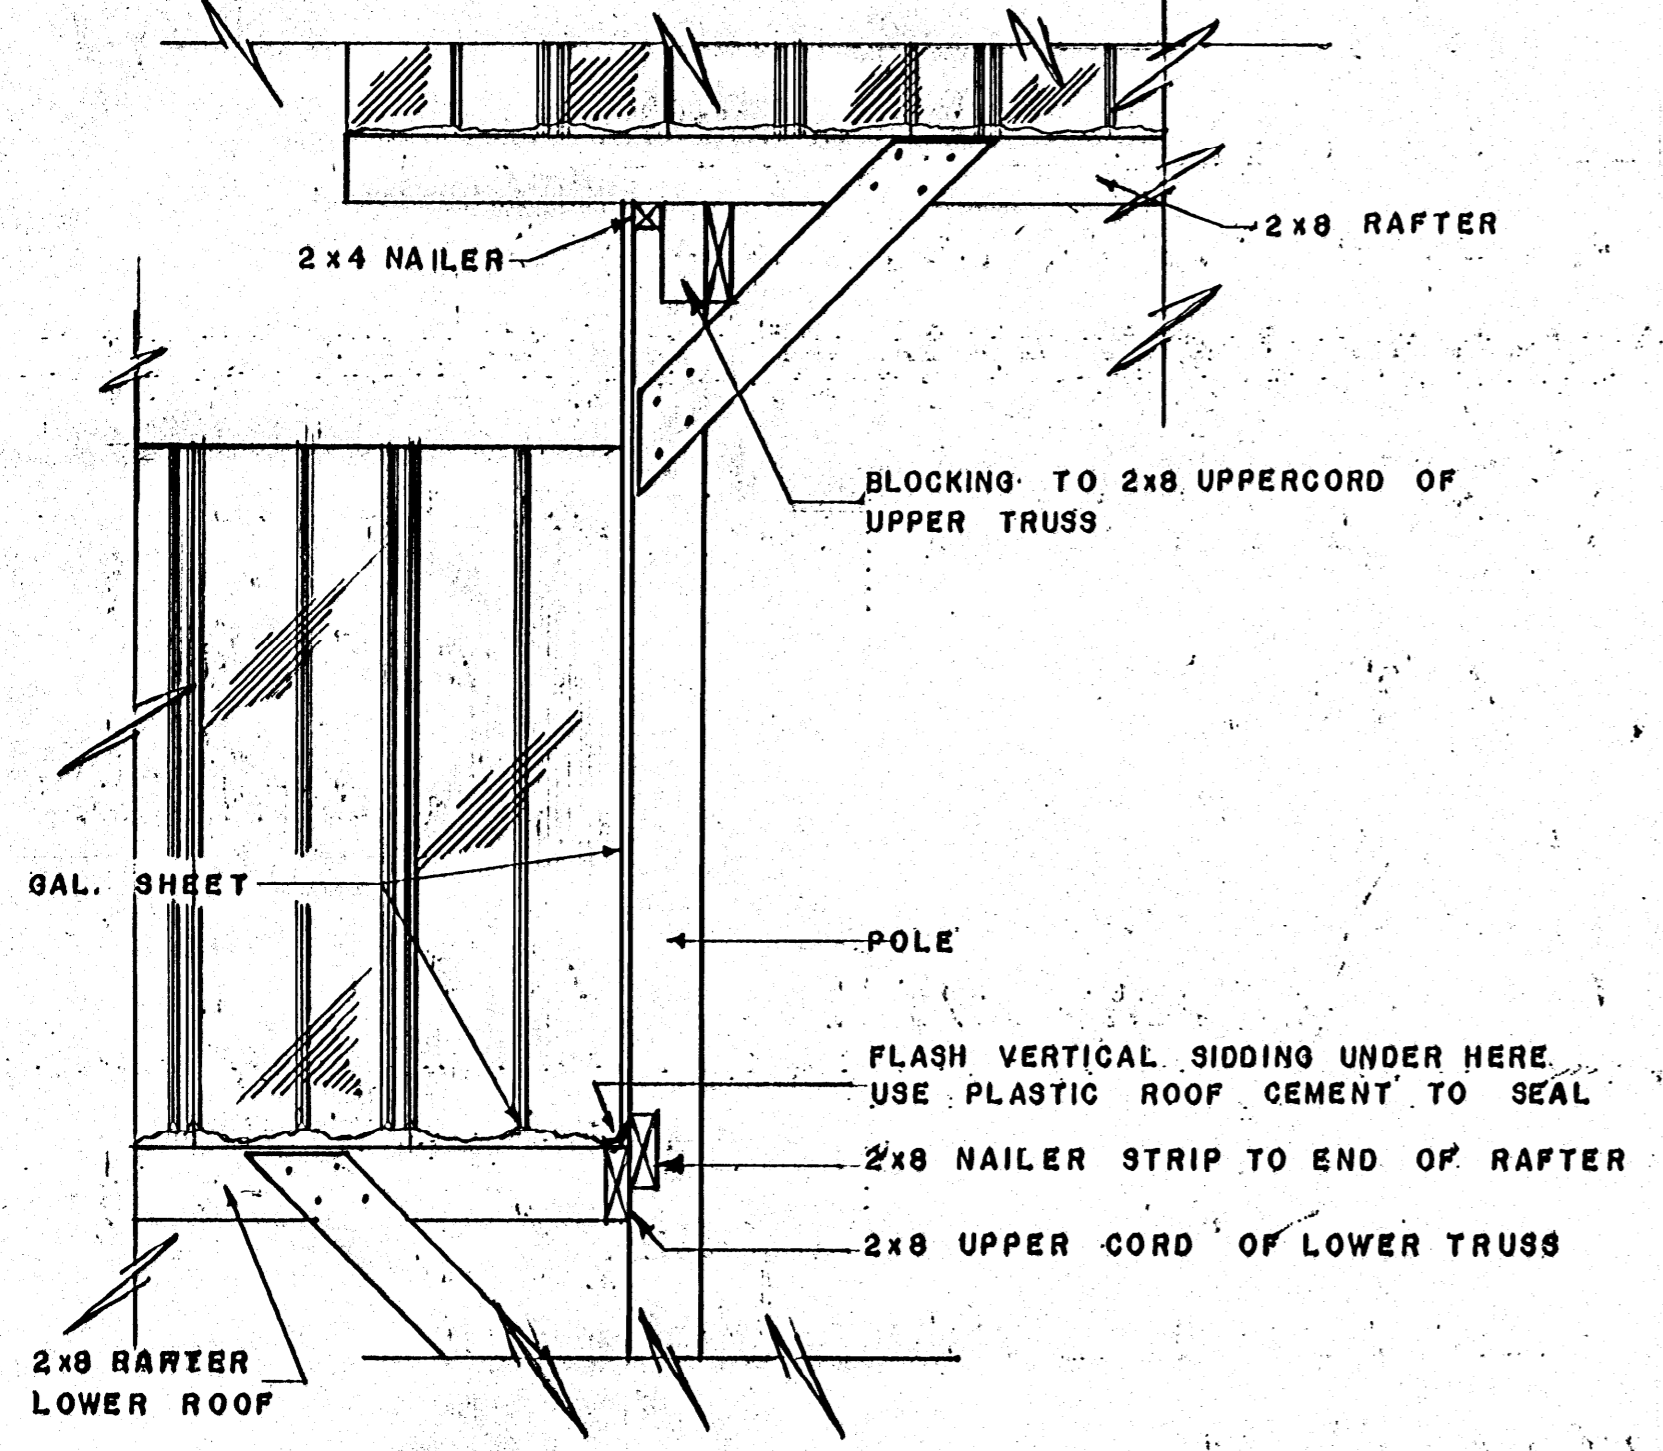


DETAIL A
NO SCALE

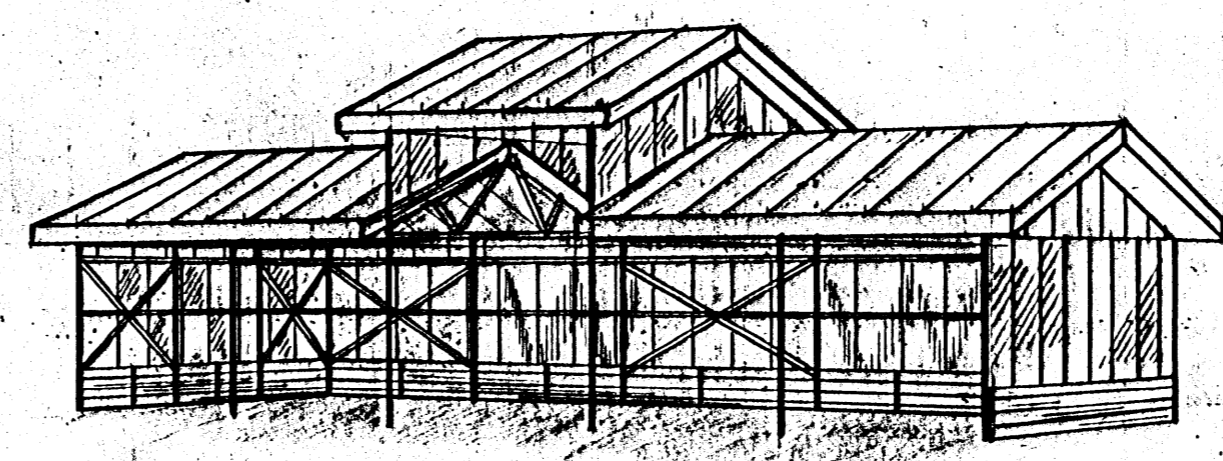

PERSPECTIVE


COTTON PICKER SHED	
COOPERATIVE EXTENSION SERVICE STATE OF MISSISSIPPI MISSISSIPPI STATE UNIVERSITY AND UNITED STATES DEPARTMENT OF AGRICULTURE COOPERATING	
DRAWN BY: R.F.W.	CHECKED BY: L.M.
DATE: JAN. '71	DWG. NO. 5841-A SHT. 1 OF 2

NOTE:
PURLINS BUT JOINTED
& SCABBED WITH 2"x4"x3'-0"
AT EACH POST LINE

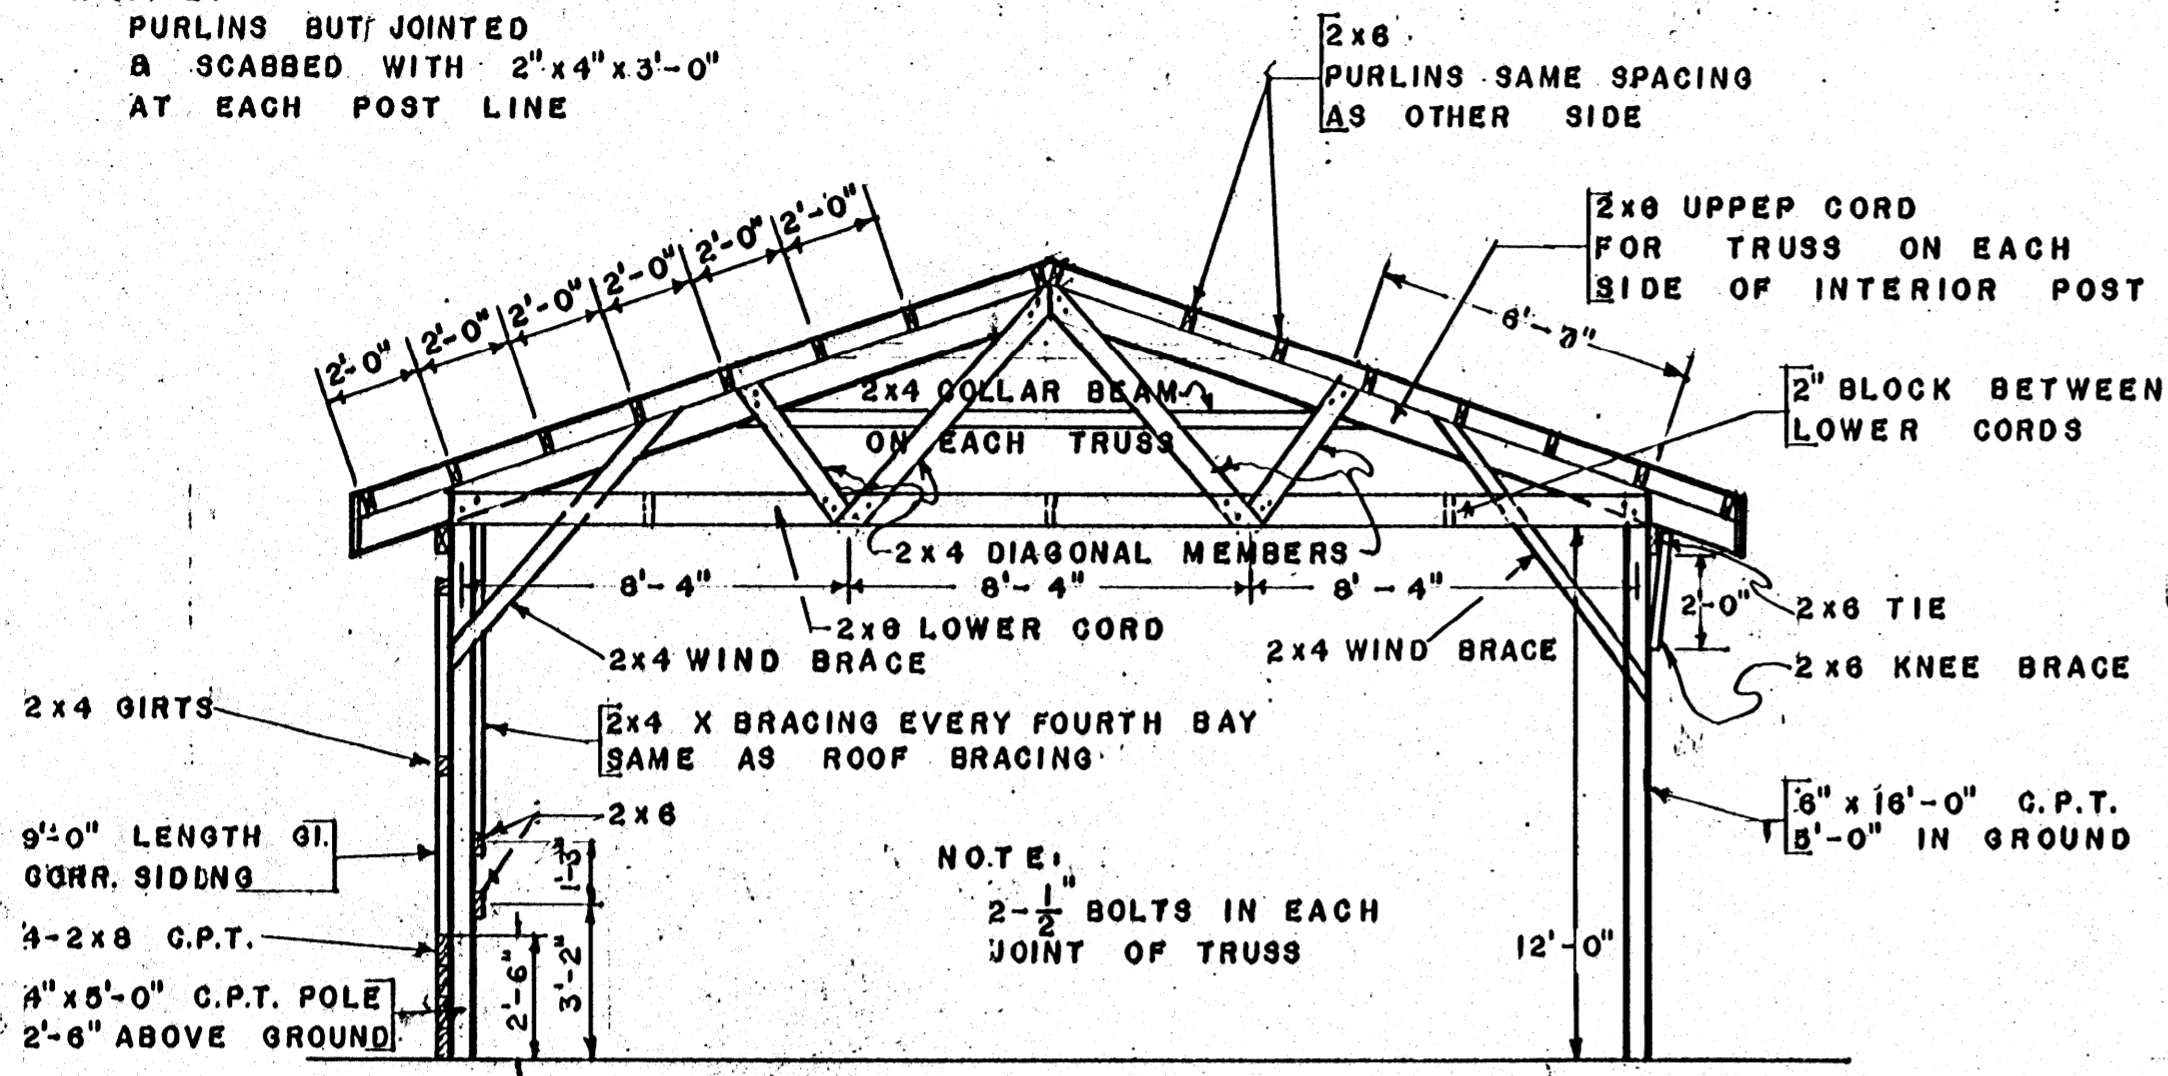


CROSS SECTION

SCALE: 1/4" = 1'-0"

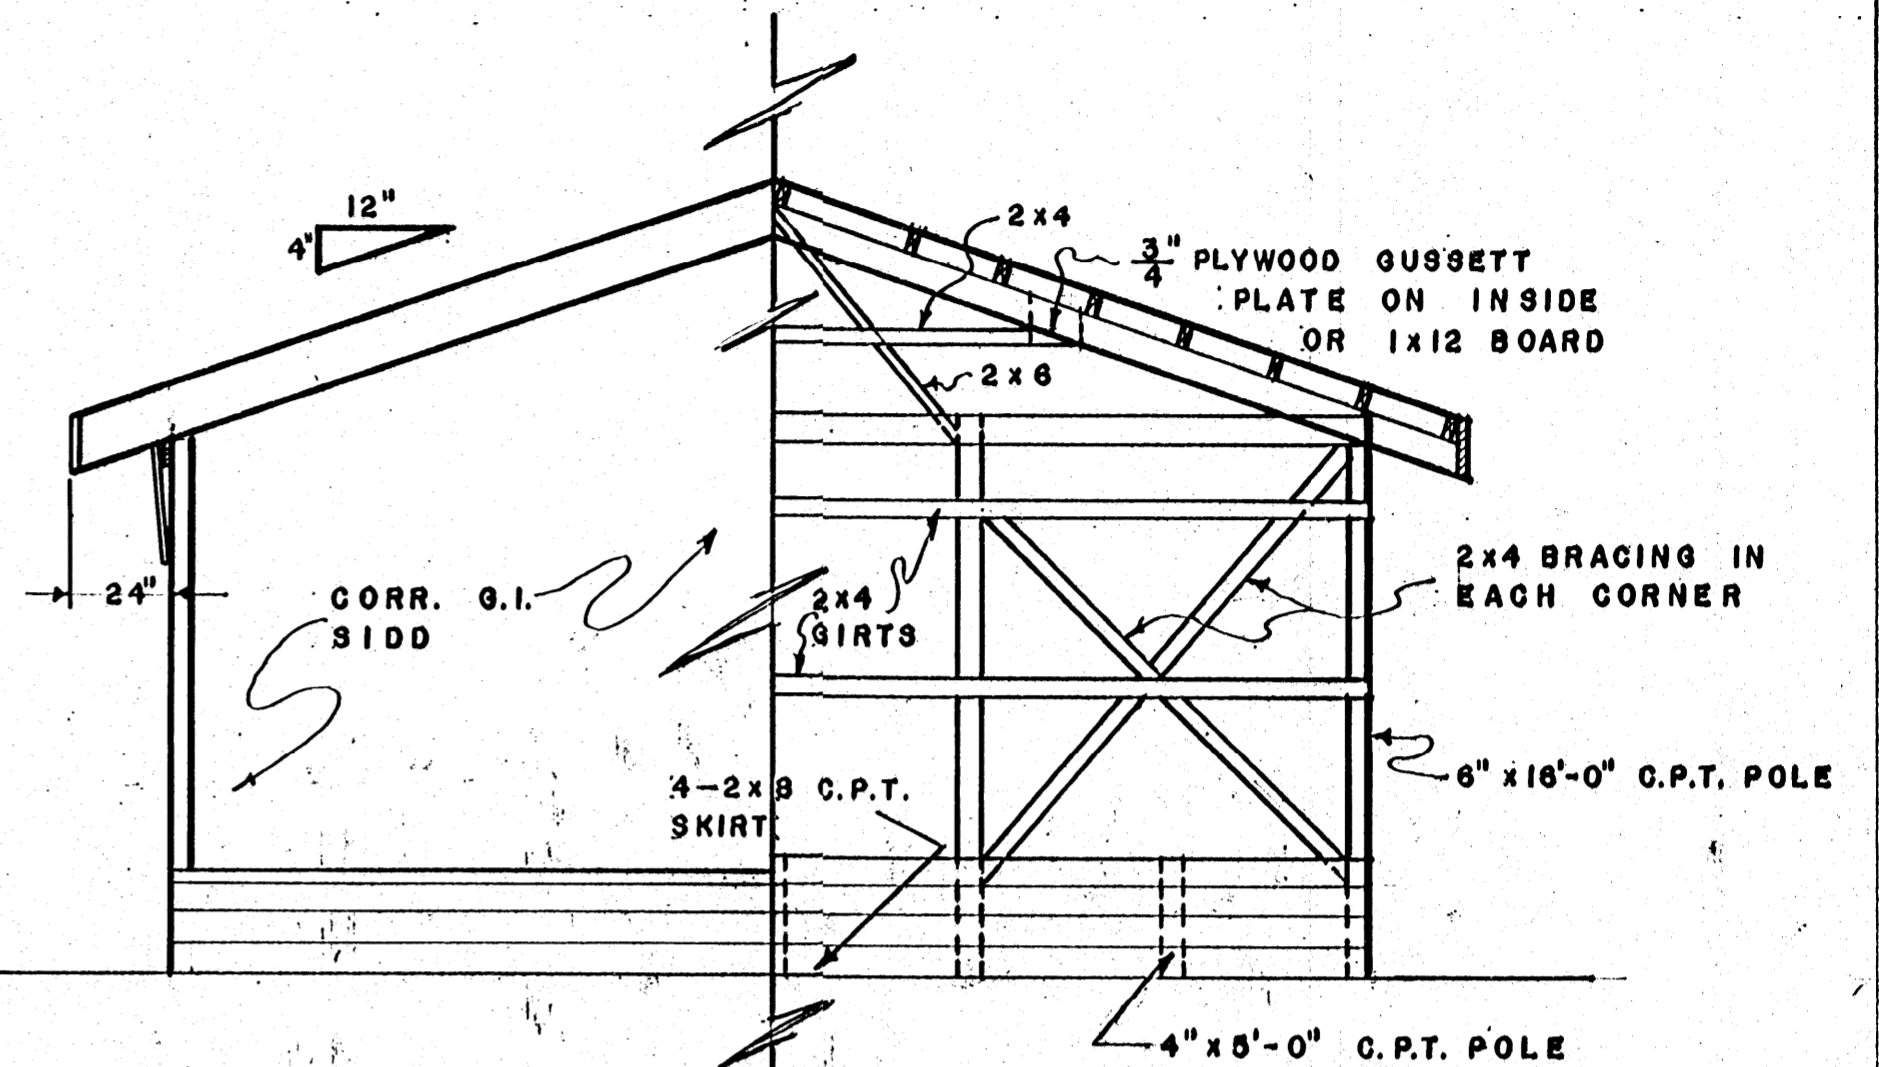



END FRAMING & ELEVATION VIEW

SCALE: 1/4" = 1'-0"

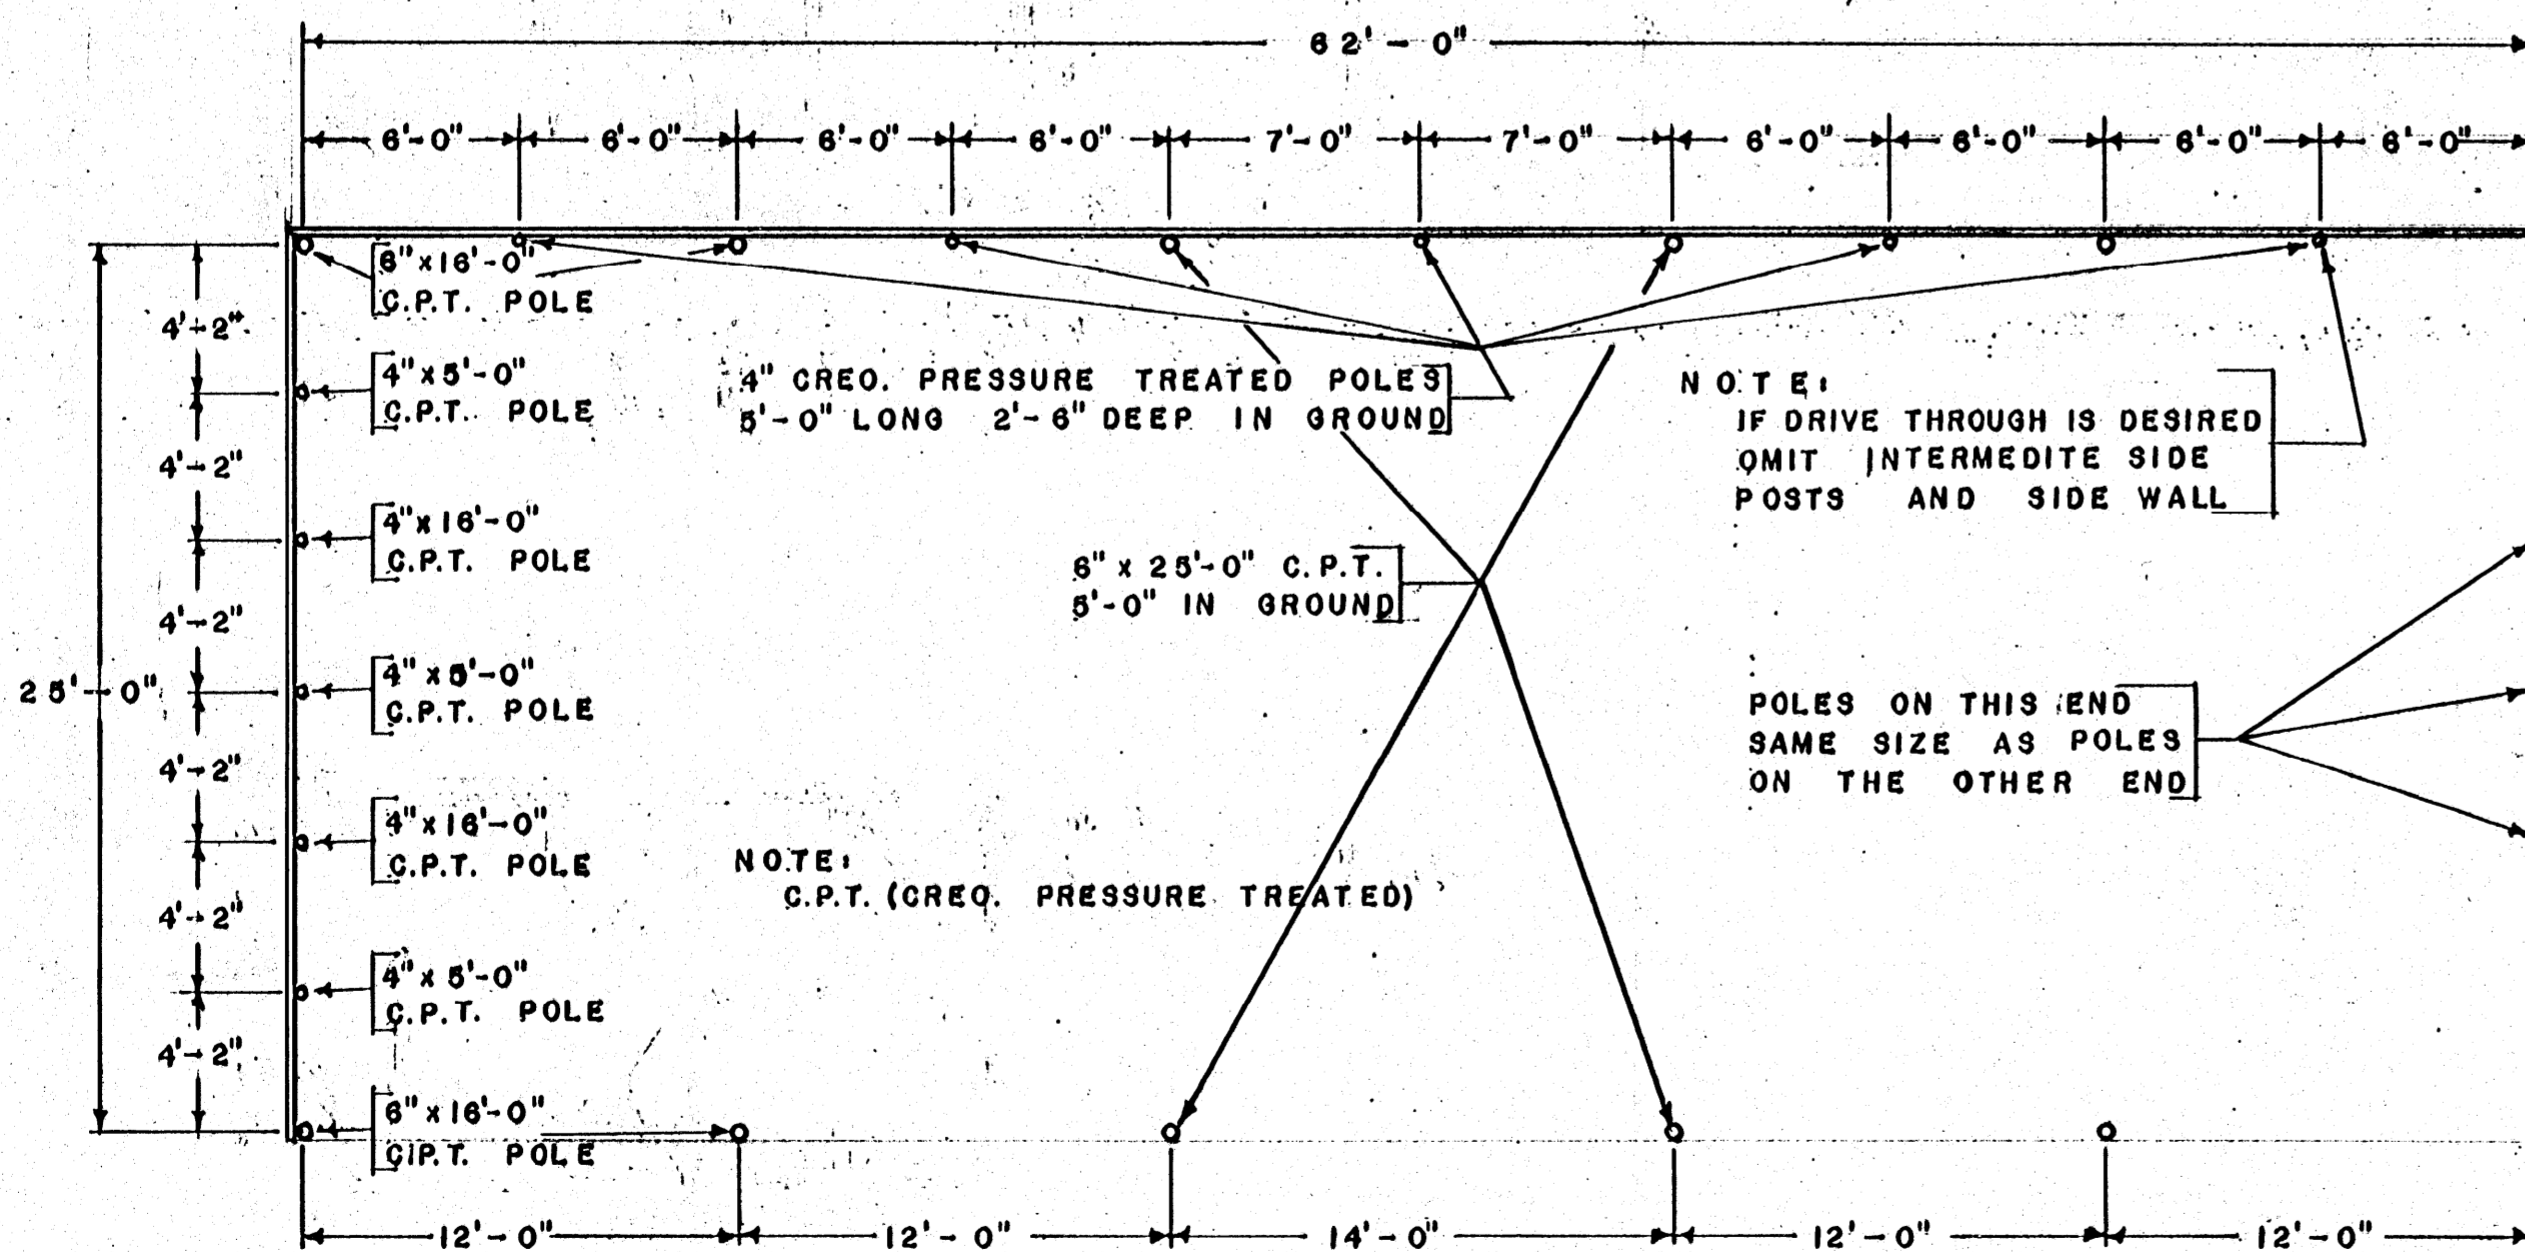

FLOOR PLAN

SCALE: 3/16" = 1'-0"

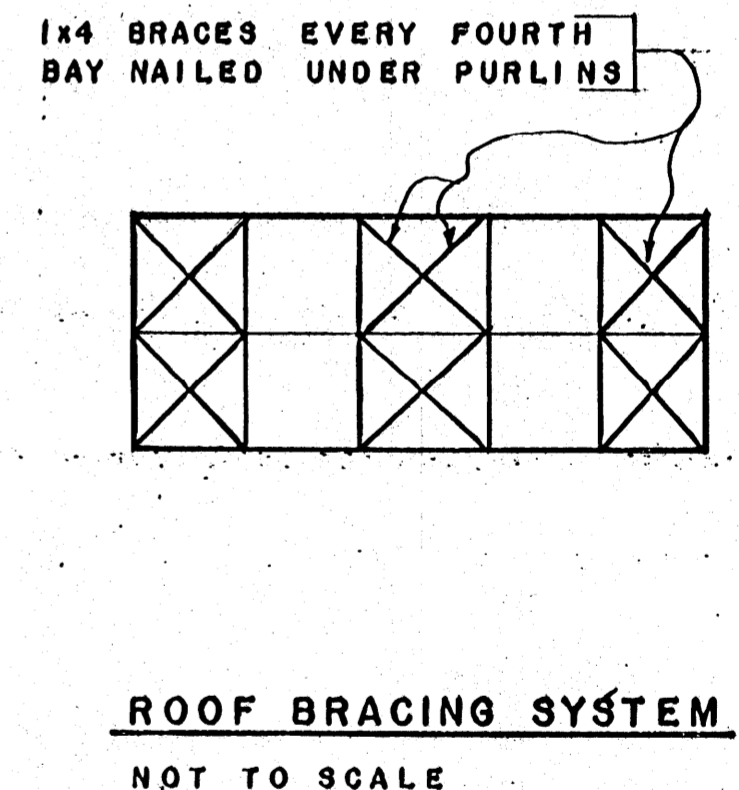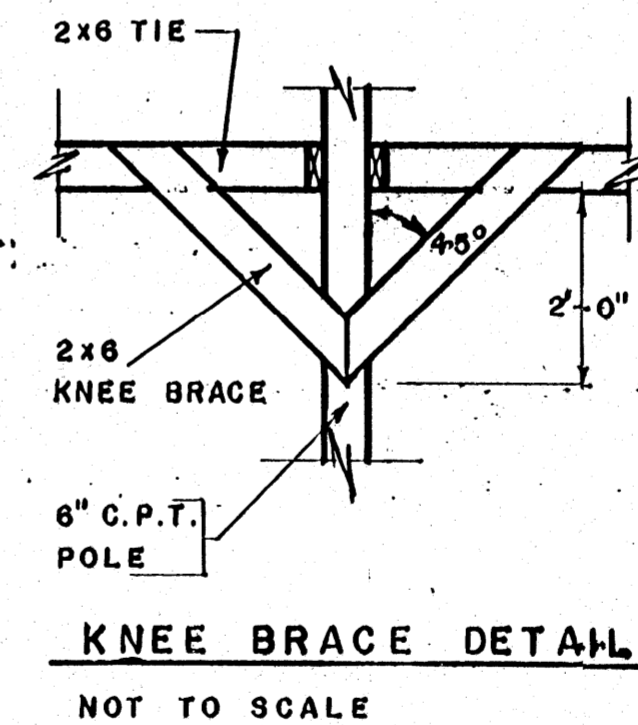

COTTON PICKER SHED

COOPERATIVE EXTENSION SERVICE
STATE OF MISSISSIPPI
MISSISSIPPI STATE UNIVERSITY
AND

UNITED STATES DEPARTMENT OF AGRICULTURE COOPERATING

DRAWN BY: R.F.W.

CHECKED BY: L.M.

DATE: JAN. '71

DWG. NO. 5841-A

SHT. 2 OF 2