



**CROSS SECTION**  
SCALE: 1/4" = 1'-0"

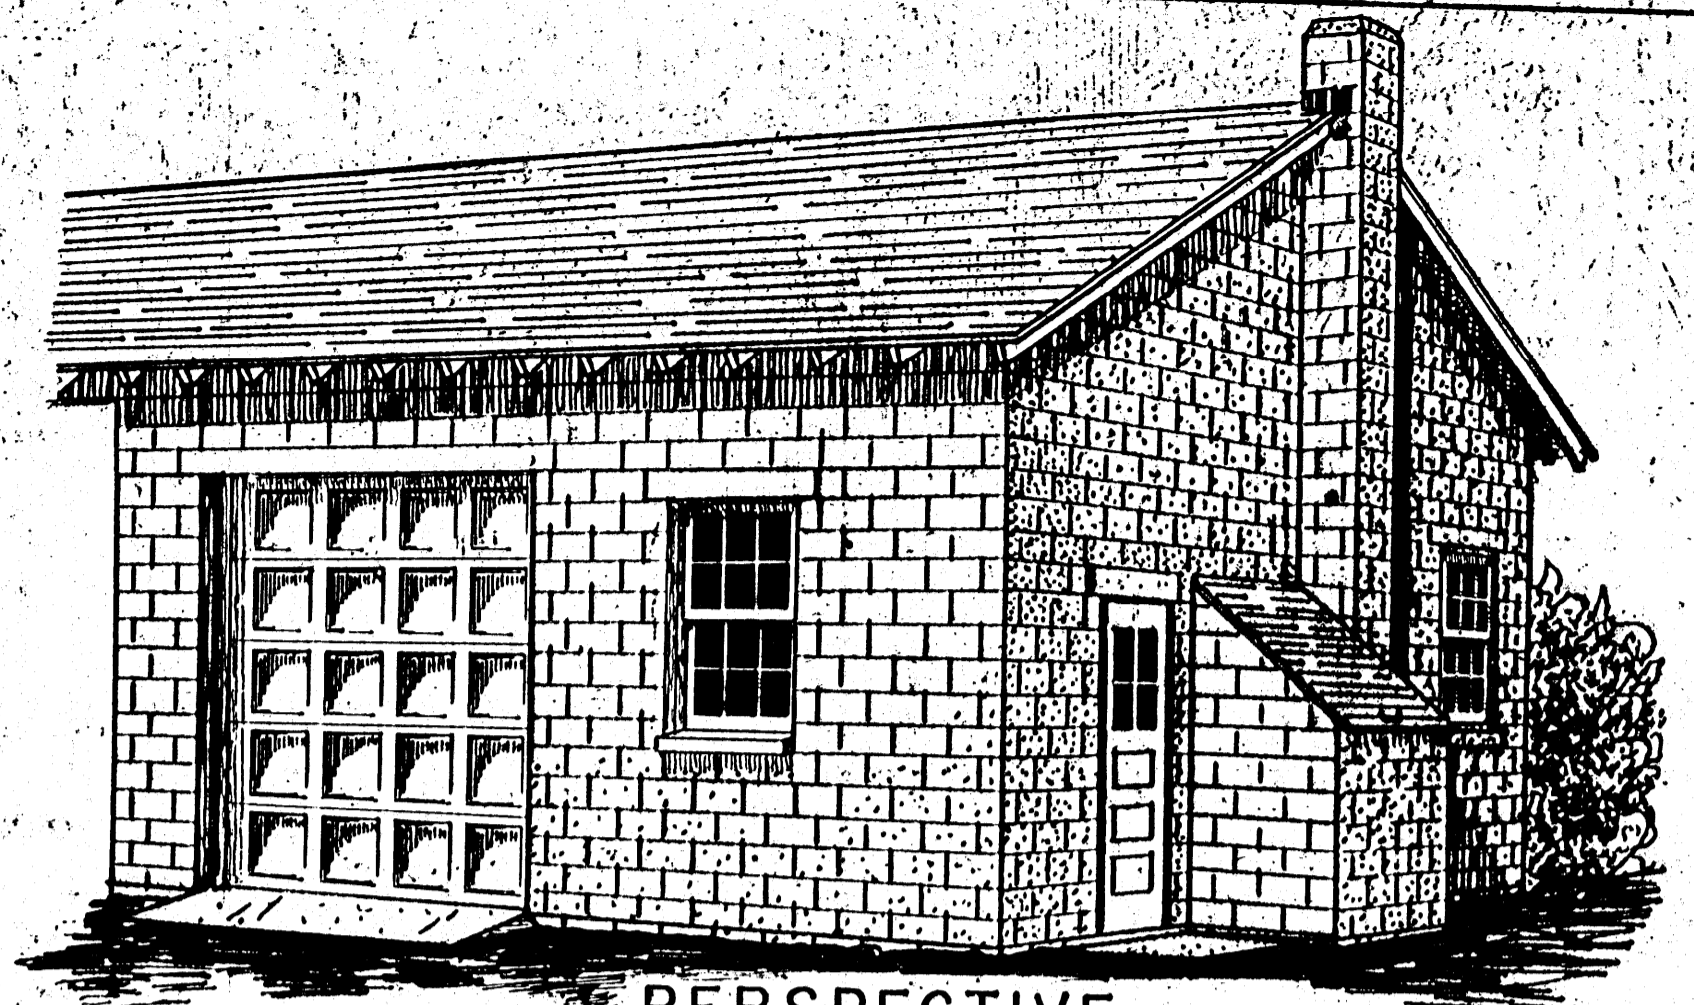


**PERSPECTIVE**

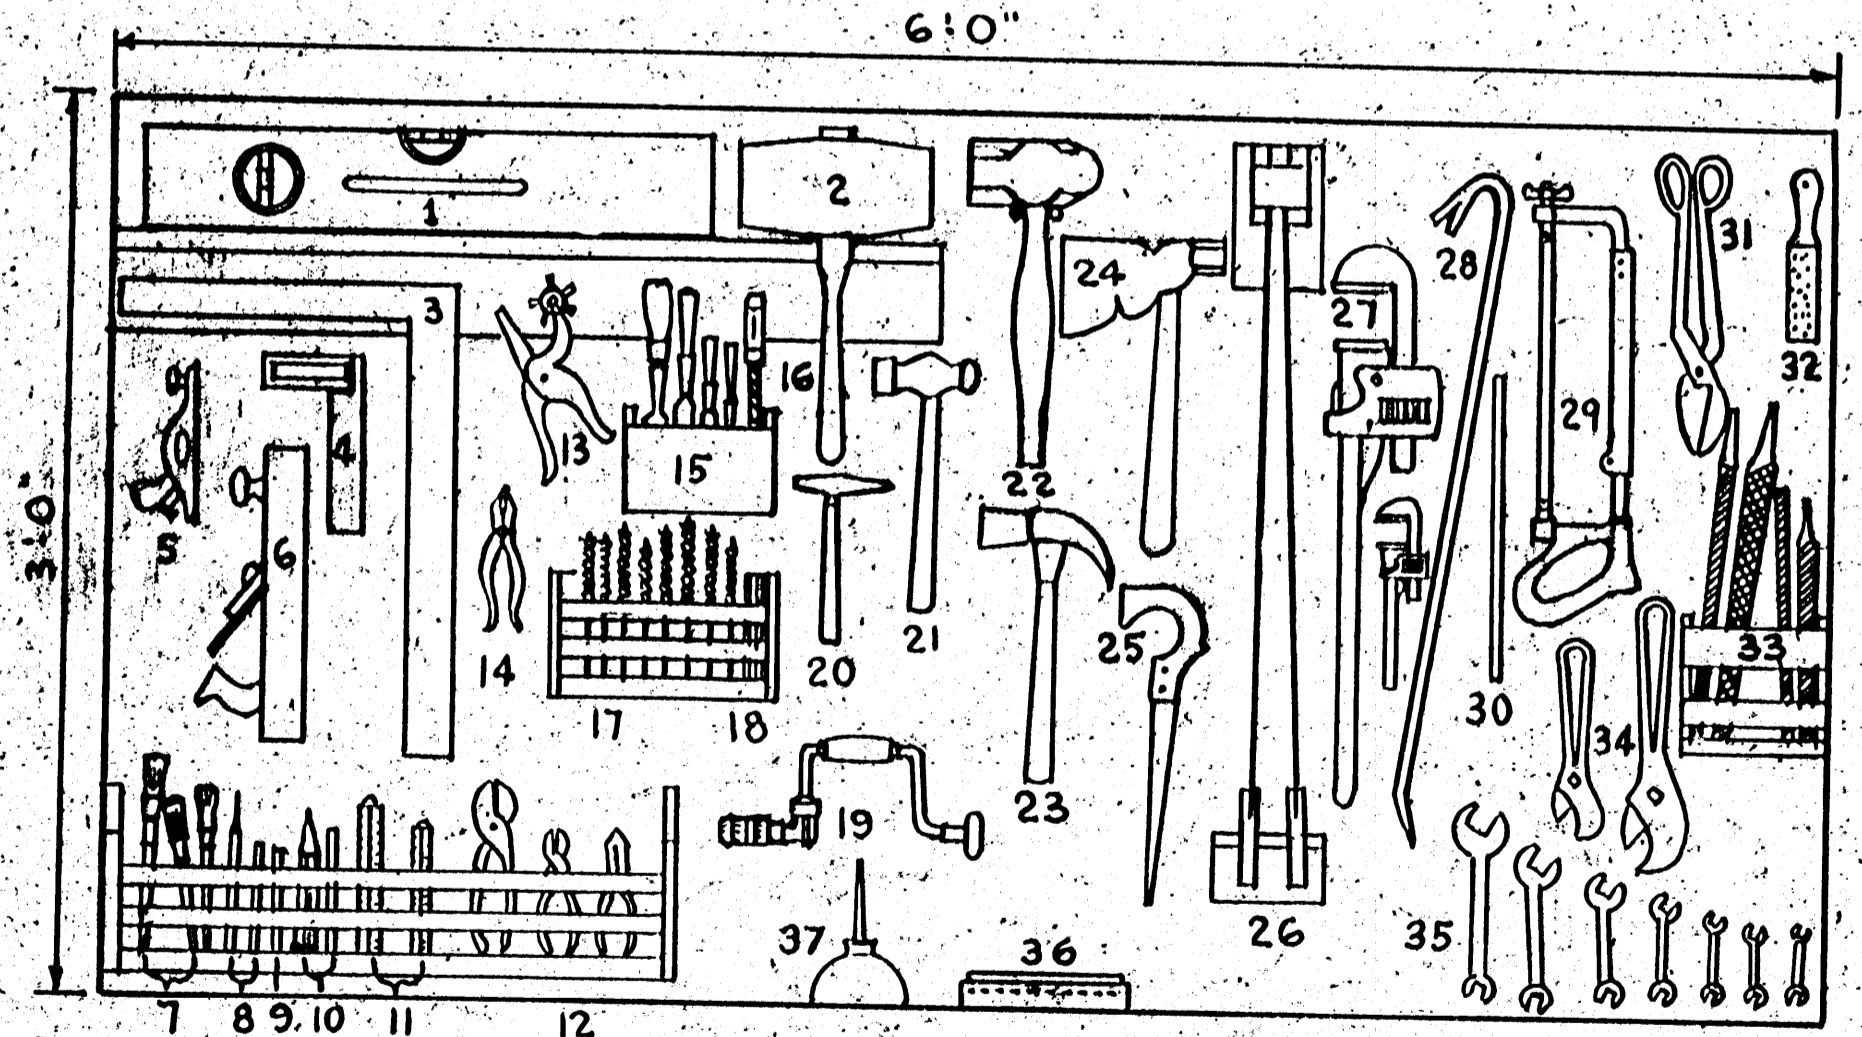

- TOOL LIST**
- |                   |                      |                             |
|-------------------|----------------------|-----------------------------|
| 1 - LEVEL         | 10 - COLD CHISELS    | 19 - BRACE                  |
| 2 - MALLET        | 11 - RULES           | 20 - TACK HAMMER            |
| 3 - STEEL SQUARE  | 12 - PLIERS          | 21 - MACHINIST HAMMER       |
| 4 - TRI-SQUARE    | 13 - LEATHER PUNCH   | 22 - FIVE POUND HAMMER      |
| 5 - BLOCK PLANE   | 14 - ELECTRIC PLIERS | 23 - CLAW HAMMER            |
| 6 - JACK PLANE    | 15 - WOOD CHISELS    | 24 - HATCHET                |
| 7 - SCREW DRIVERS | 16 - AUTOMATIC DRILL | 25 - COMPASS SAW            |
| 8 - DRIFT PUNCHES | 17 - AUGER BITS      | 26 - SAWS (CROSS CUT & RIP) |
| 9 - CENTER PUNCH  | 18 - NAIL SETS       | 27 - PIPE WRENCHES          |
|                   |                      | 28 - WRECKING BAR           |
|                   |                      | 29 - HACK SAW               |
|                   |                      | 30 - BLADES (HACK SAW)      |
|                   |                      | 31 - TIN SNIPS              |
|                   |                      | 32 - FILE CLEANER           |
|                   |                      | 33 - FILES                  |
|                   |                      | 34 - CRESCENT WRENCHES      |
|                   |                      | 35 - END WRENCHES           |
|                   |                      | 36 - OIL STONE              |
|                   |                      | 37 - OIL CAN                |

**3'x6' TOOL PANEL**

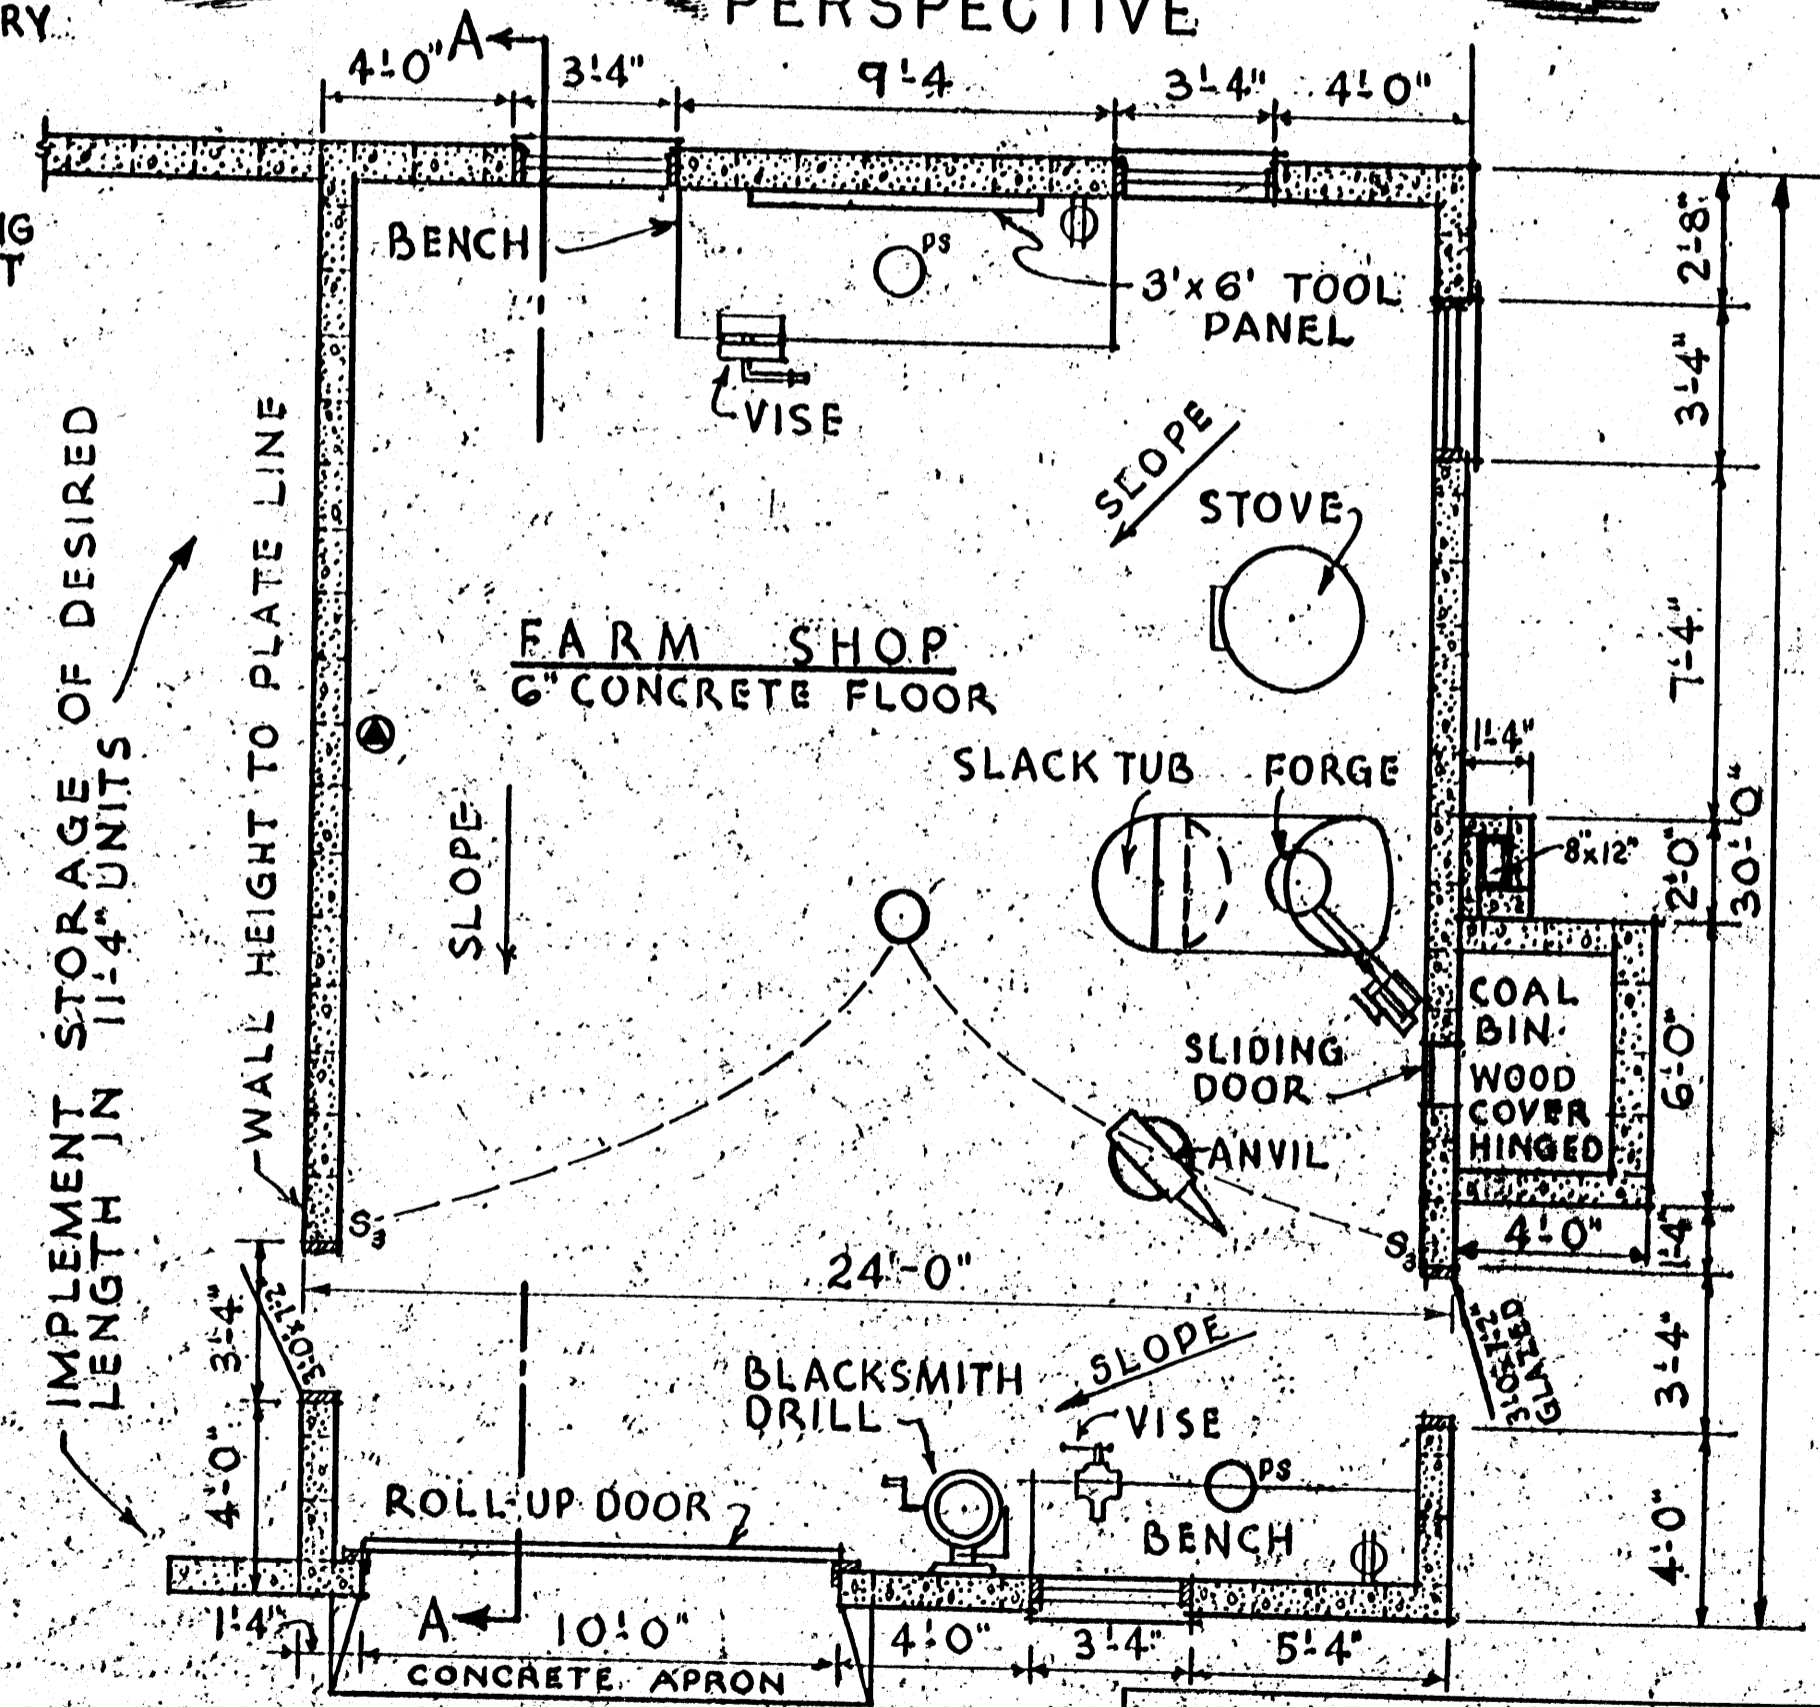

**FARM SHOP**  
6" CONCRETE FLOOR

**PLAN**  
SCALE: 1/4" = 1'-0"

REVISED 1949

COOPERATIVE EXTENSION WORK IN  
AGRICULTURE AND HOME ECONOMICS  
STATE OF MISSISSIPPI  
MISSISSIPPI STATE UNIVERSITY  
AND  
UNITED STATES DEPARTMENT OF AGRICULTURE COOPERATING

**CONCRETE MASONRY  
FARM SHOP FOR MACHINERY SHED**

N.J.	EX. 5678	SHEET 1 OF 1
------	----------	--------------