




FOUR STALL INTERMEDIATE UNIT (USING 4x4 POSTS)

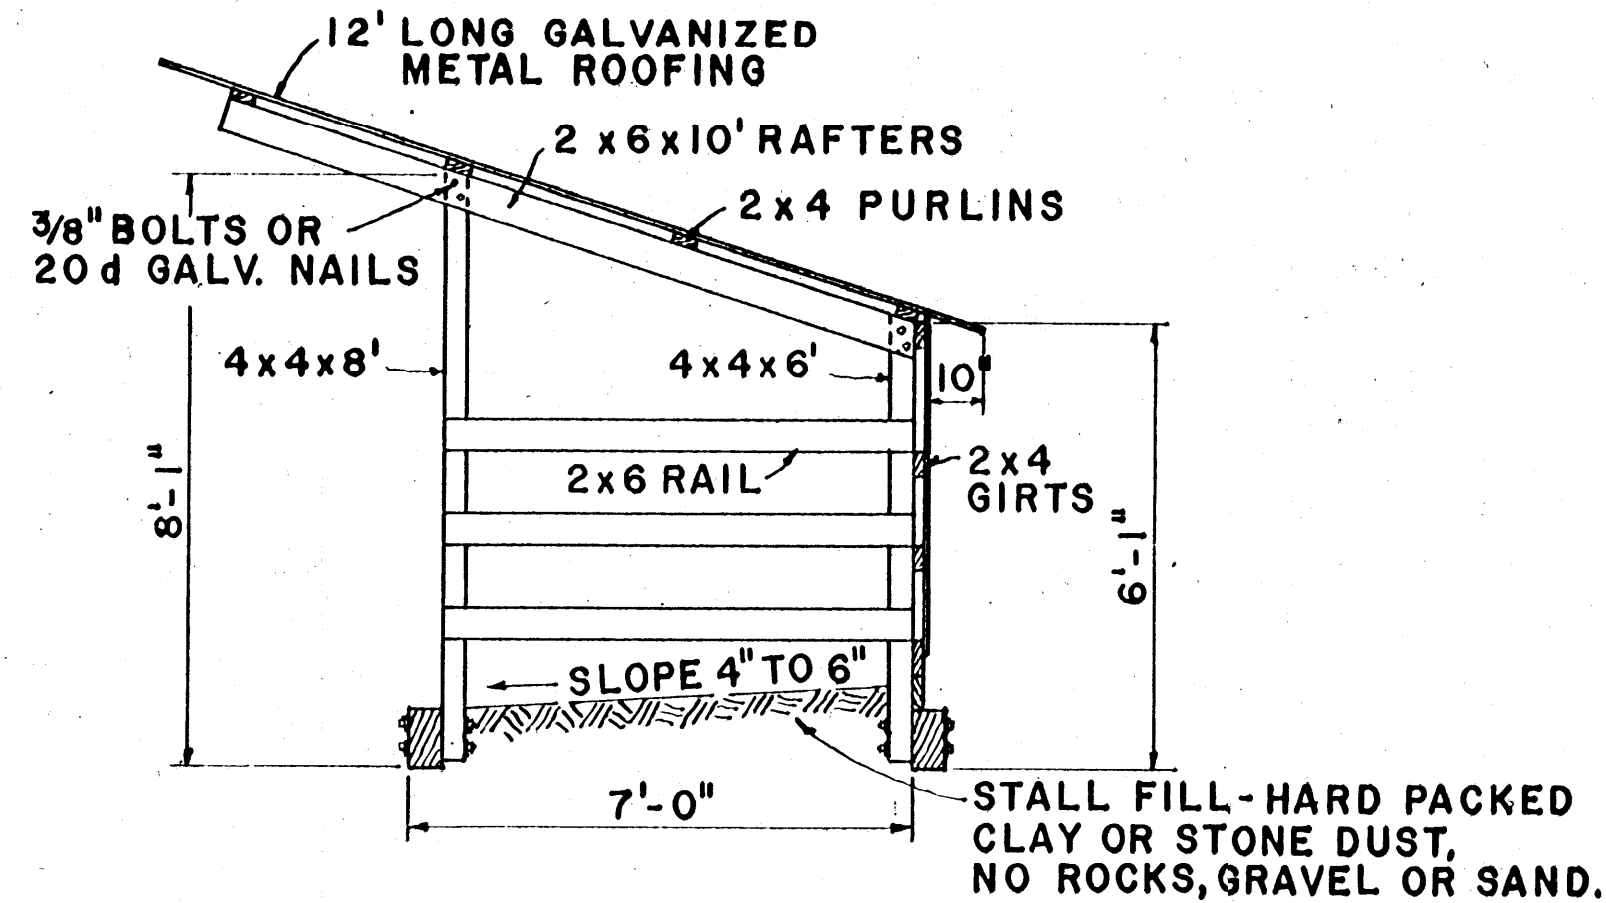


SECTION

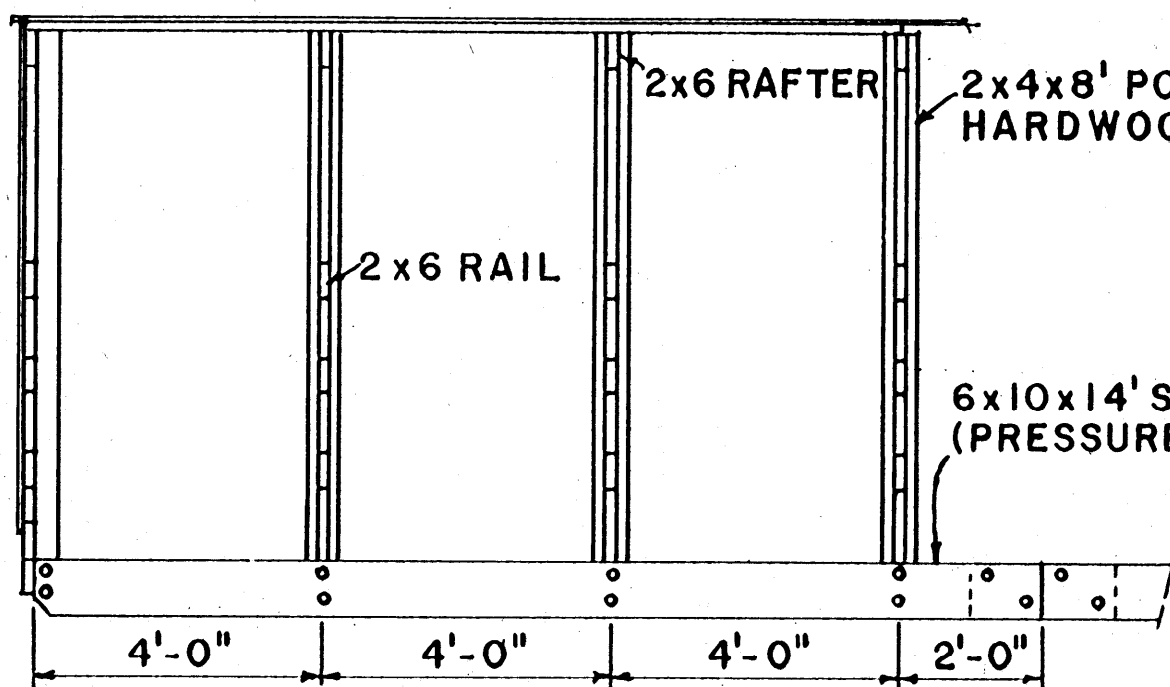


THREE STALL END UNIT (USING 2x4 POSTS)

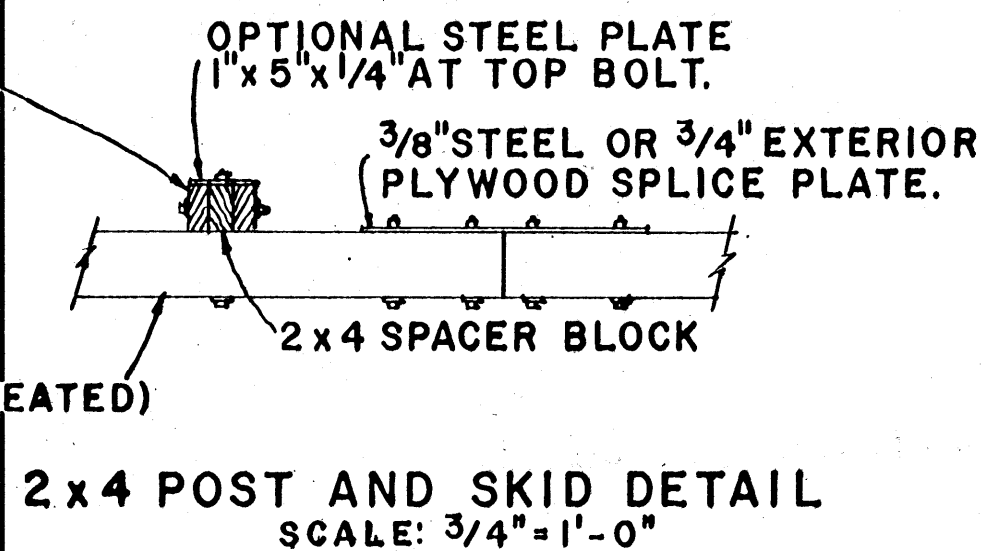


2x4 POST AND SKID DETAIL
SCALE: 3/4" = 1'-0"

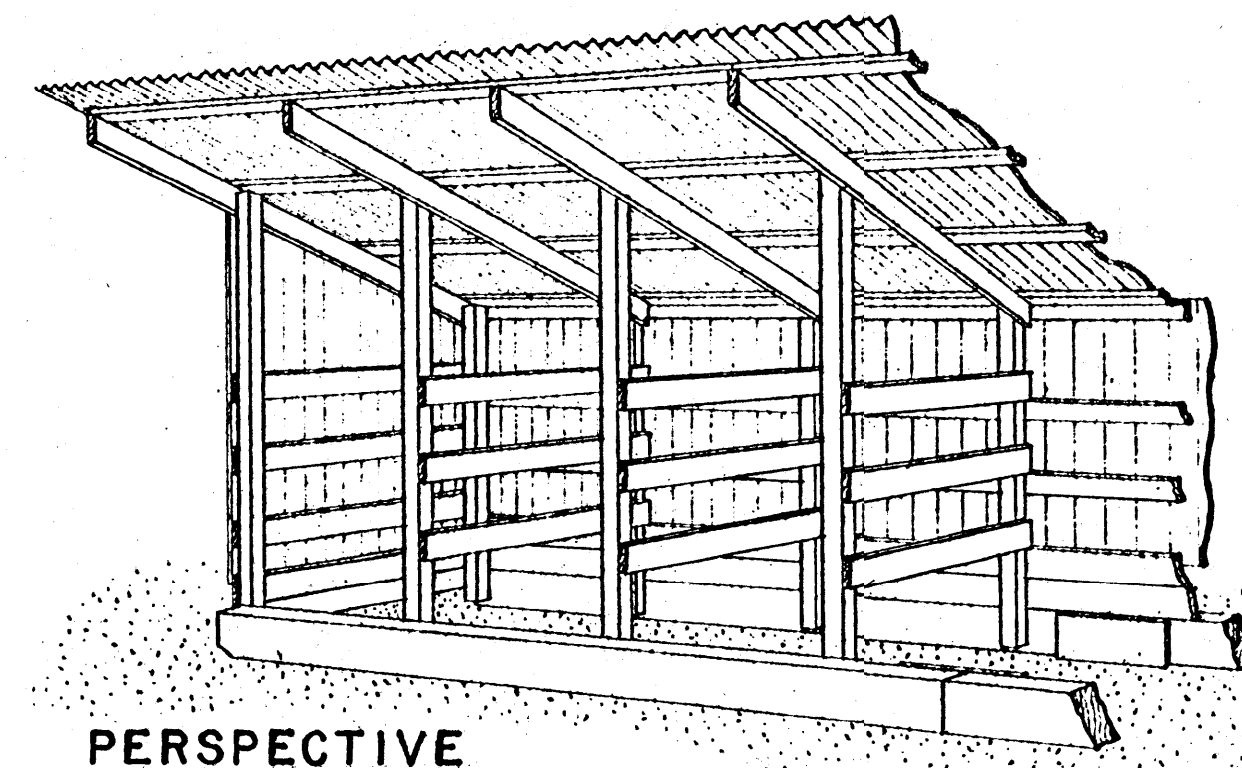

PERSPECTIVE

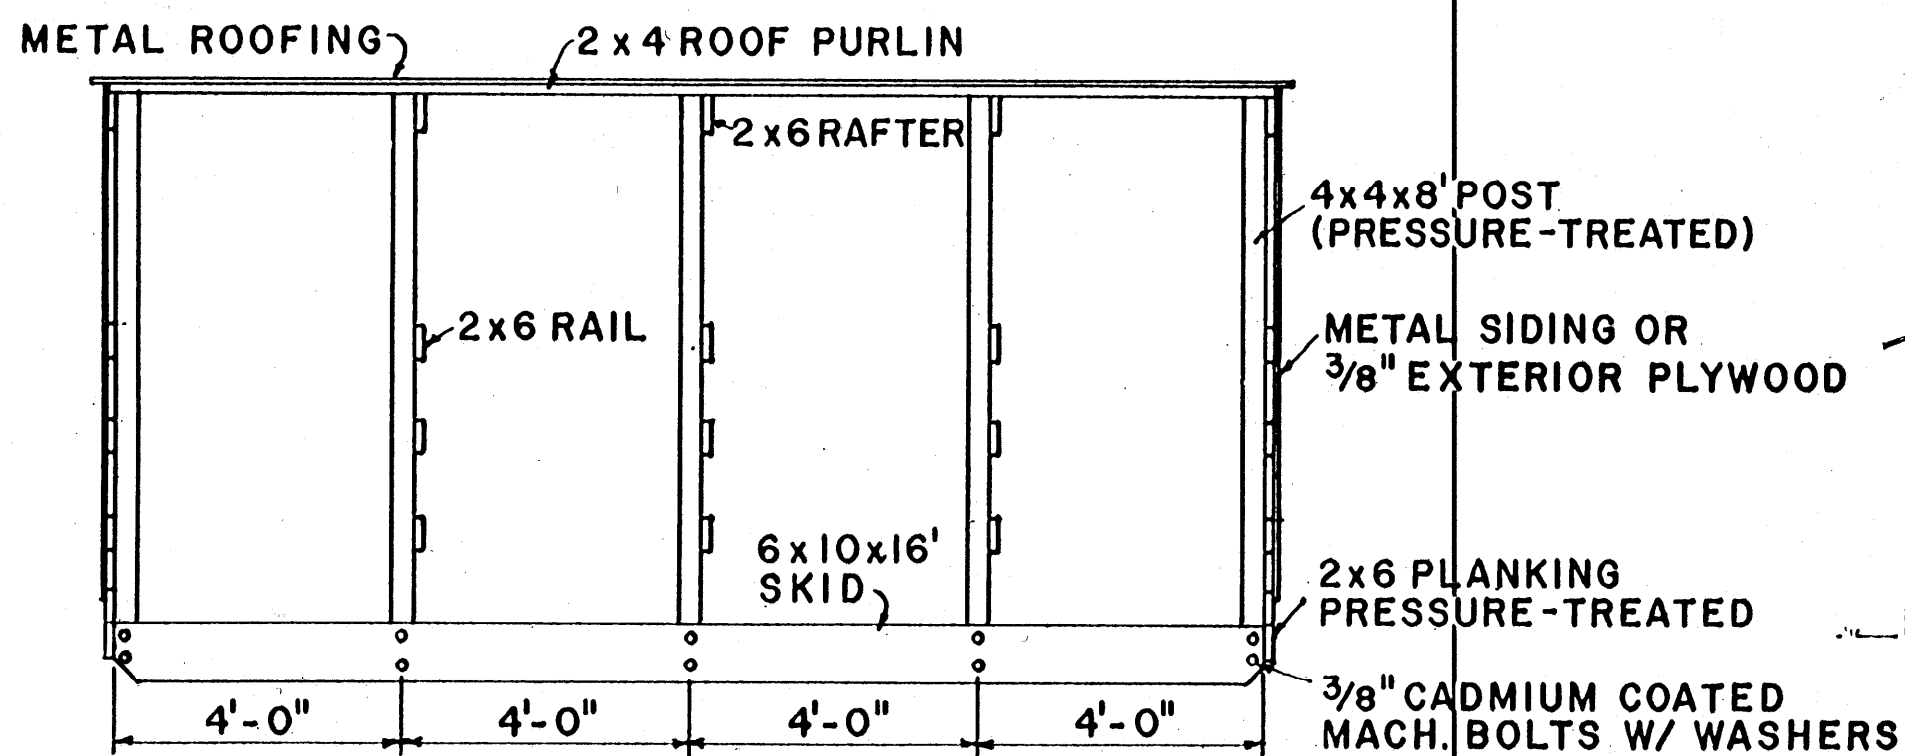

SINGLE FOUR STALL UNIT

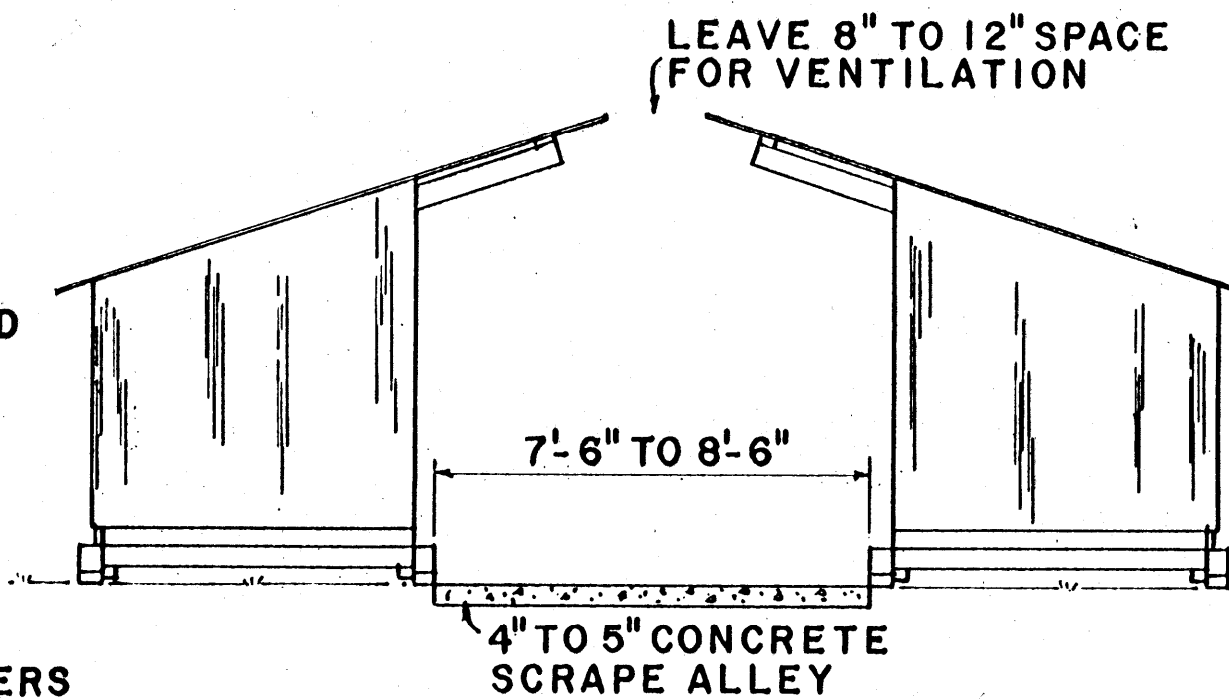

SUGGESTED KENNEL ARRANGEMENT

BASED ON: UNIV. OF WISC. PLAN WP2700

SCALE: 3/8" = 1'-0" UNLESS OTHERWISE NOTED.

COOPERATIVE EXTENSION WORK IN
AGRICULTURE AND HOME ECONOMICS
STATE OF MISSISSIPPI
MISSISSIPPI STATE UNIVERSITY
AND
UNITED STATES DEPARTMENT OF AGRICULTURE COOPERATING

COW KENNELS

WISC. '73 EX. 6165 SHEET 1 OF 1