

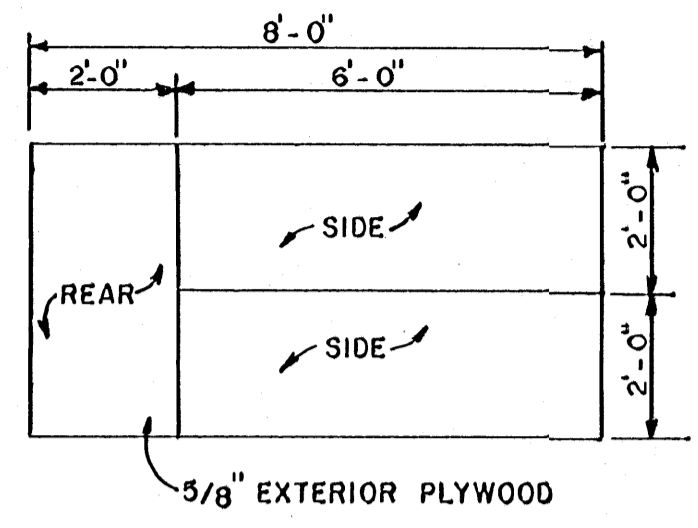
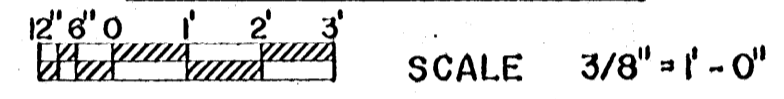




CROSS SECTION

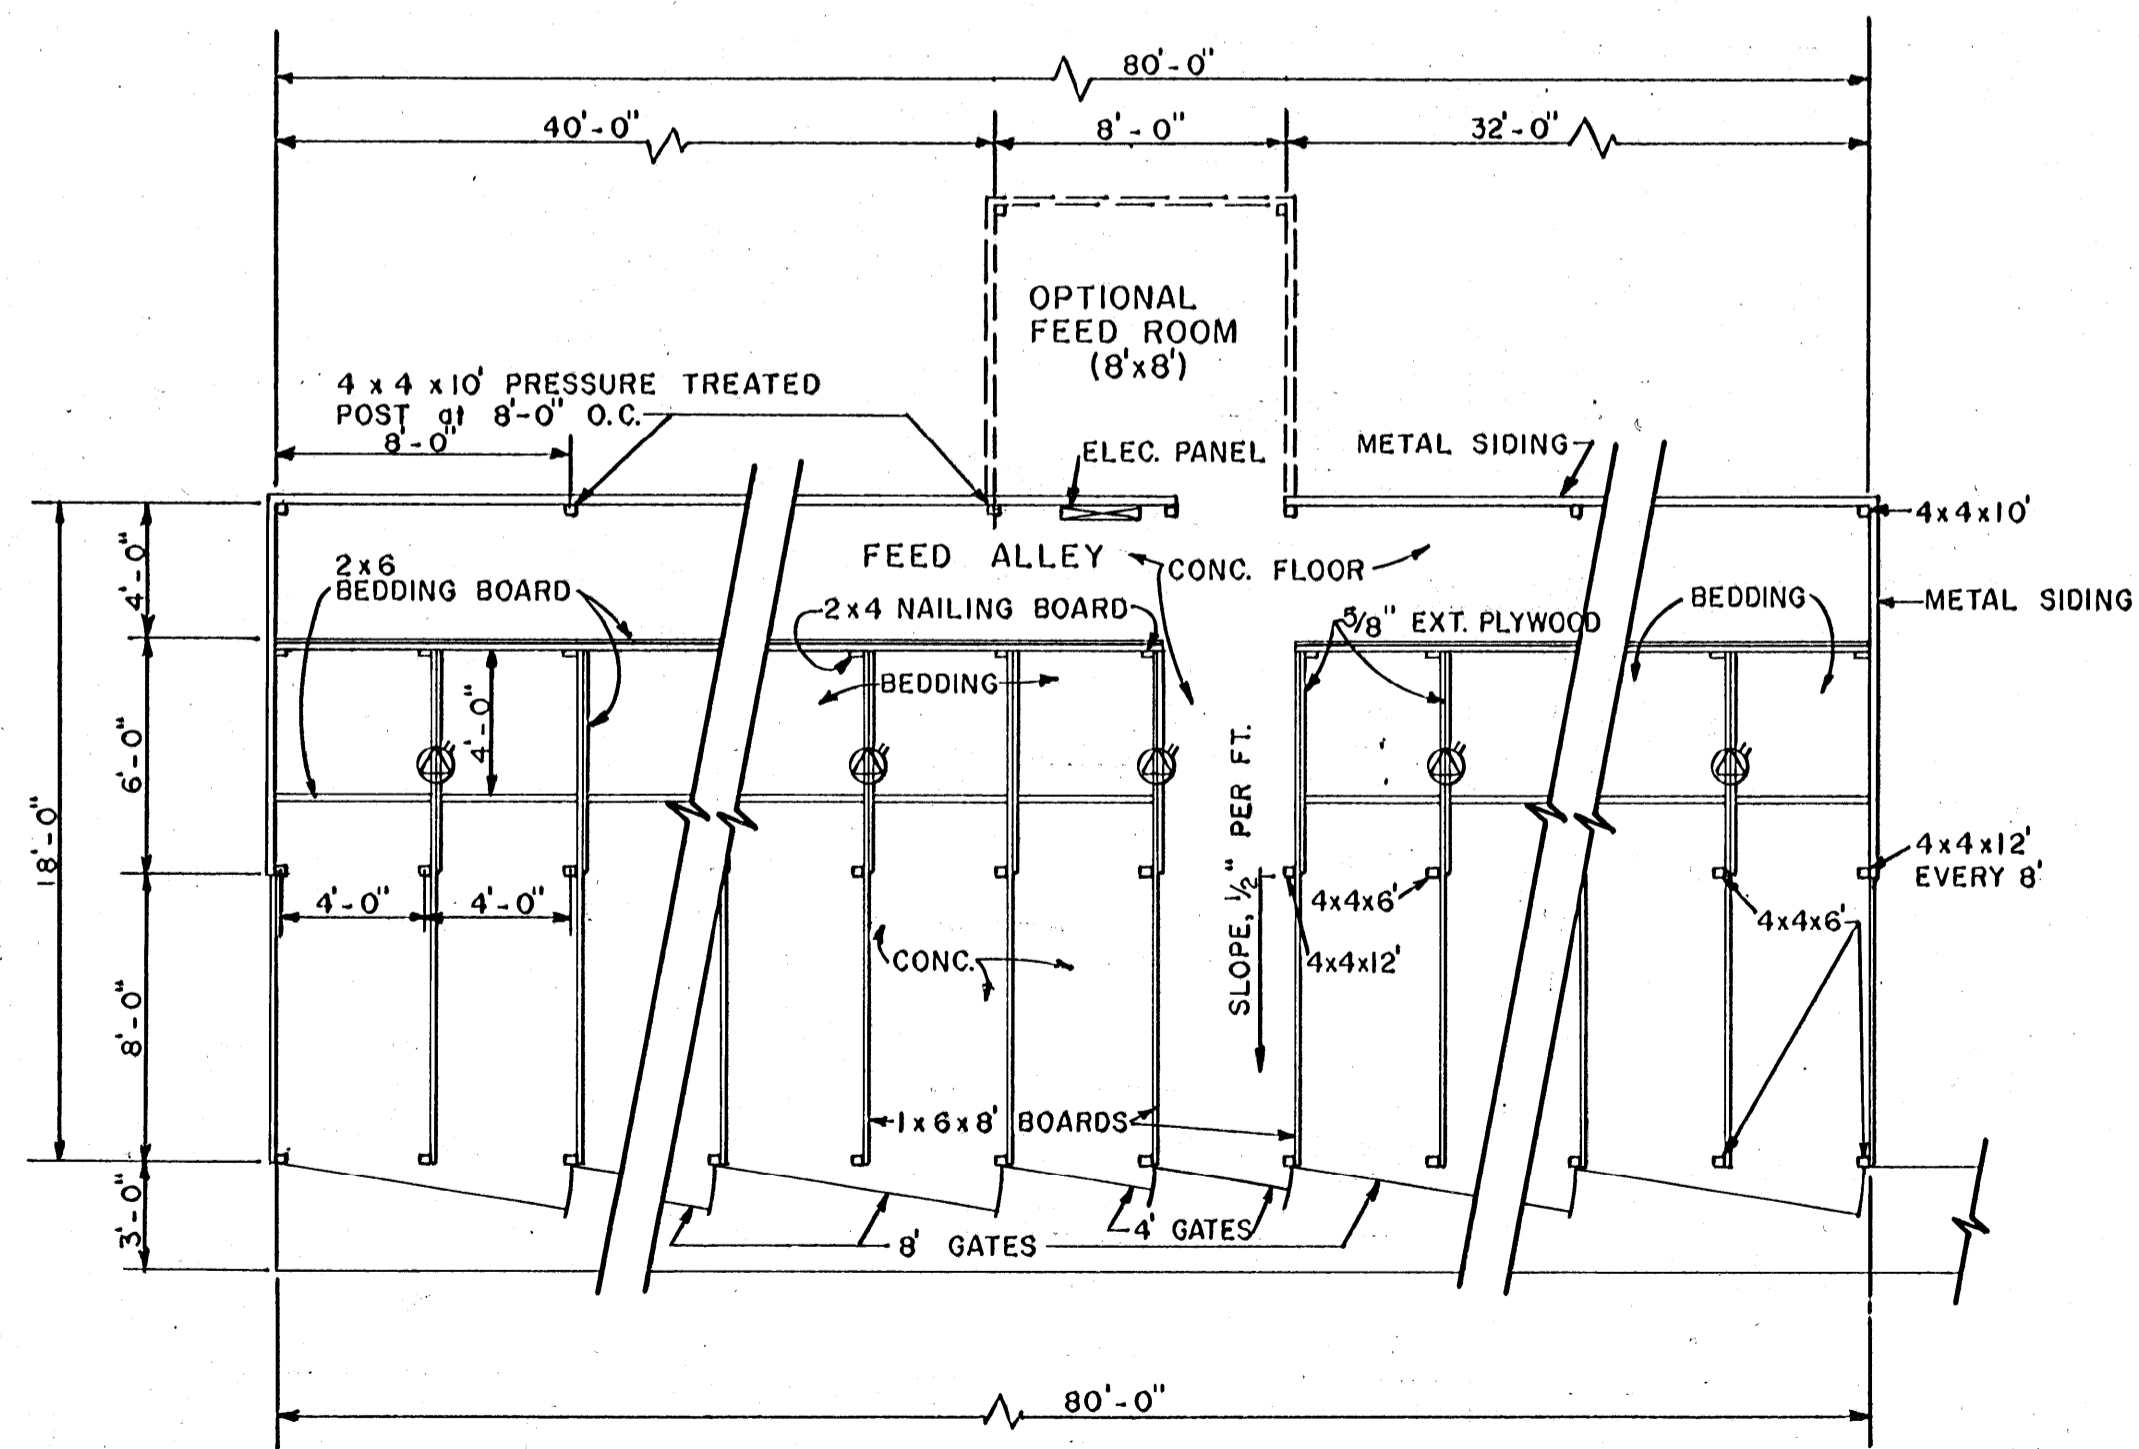


CUTTING DIAGRAM FOR PEN PARTITION

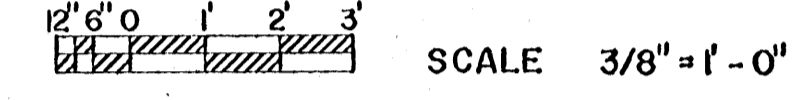

FLOOR PLAN

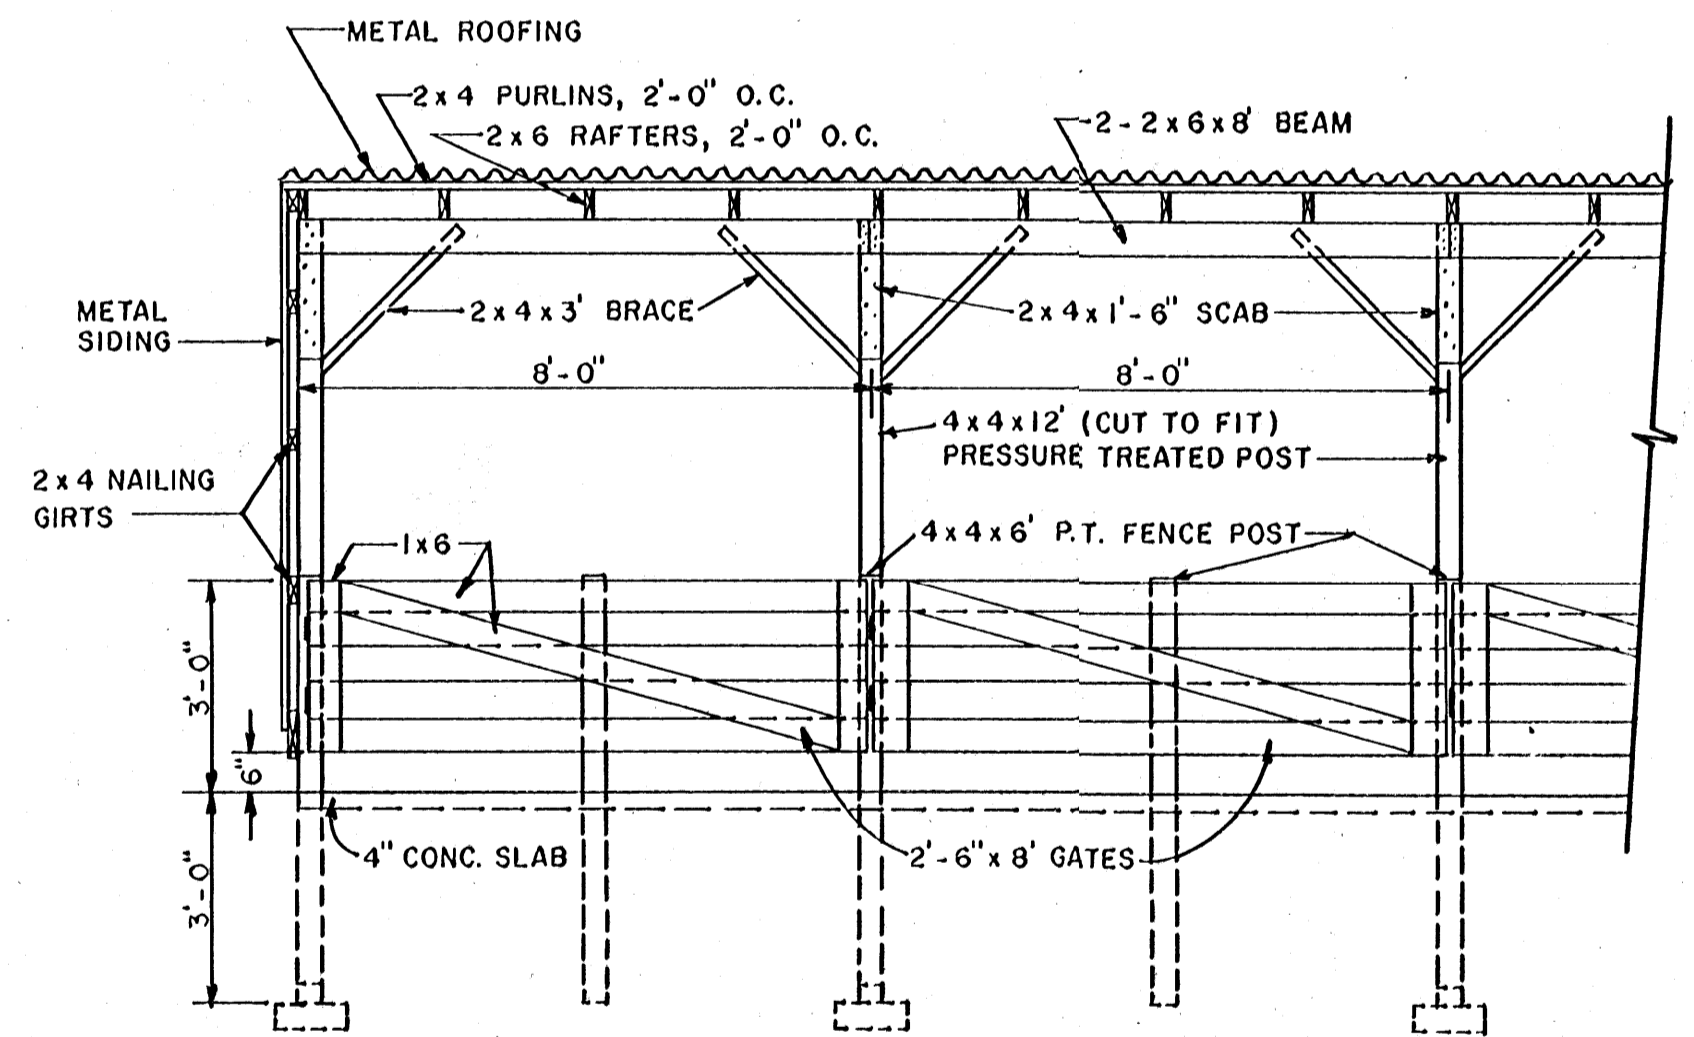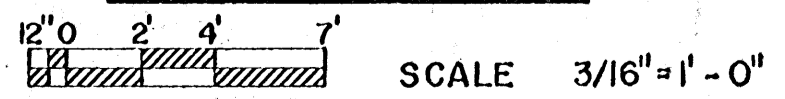

**FRONT ELEVATION (SECTION)
(FACING SOUTHEAST OR EAST)**

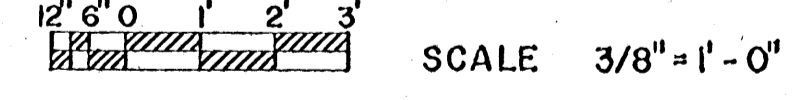

NOTE:
 = WATERPROOF DUPLEX 20 AMP OUTLETS (10 REQUIRED) TO BE USED FOR 150 WATT HEAT LAMP

NOTE: THIS BUILDING IS DESIGNED TO WITHSTAND A SNOWLOAD OF 20 LBS/FT²

COOPERATIVE EXTENSION SERVICE
 AGRICULTURE AND HOME ECONOMICS
 STATE OF MISSISSIPPI
 MISSISSIPPI STATE UNIVERSITY
 AND
 UNITED STATES DEPARTMENT OF AGRICULTURE COOPERATING

**COLD CALF BARN
 OPEN FRONT - SHED ROOF**

KY '85	6373	SHEET 1 OF 1
--------	------	--------------